
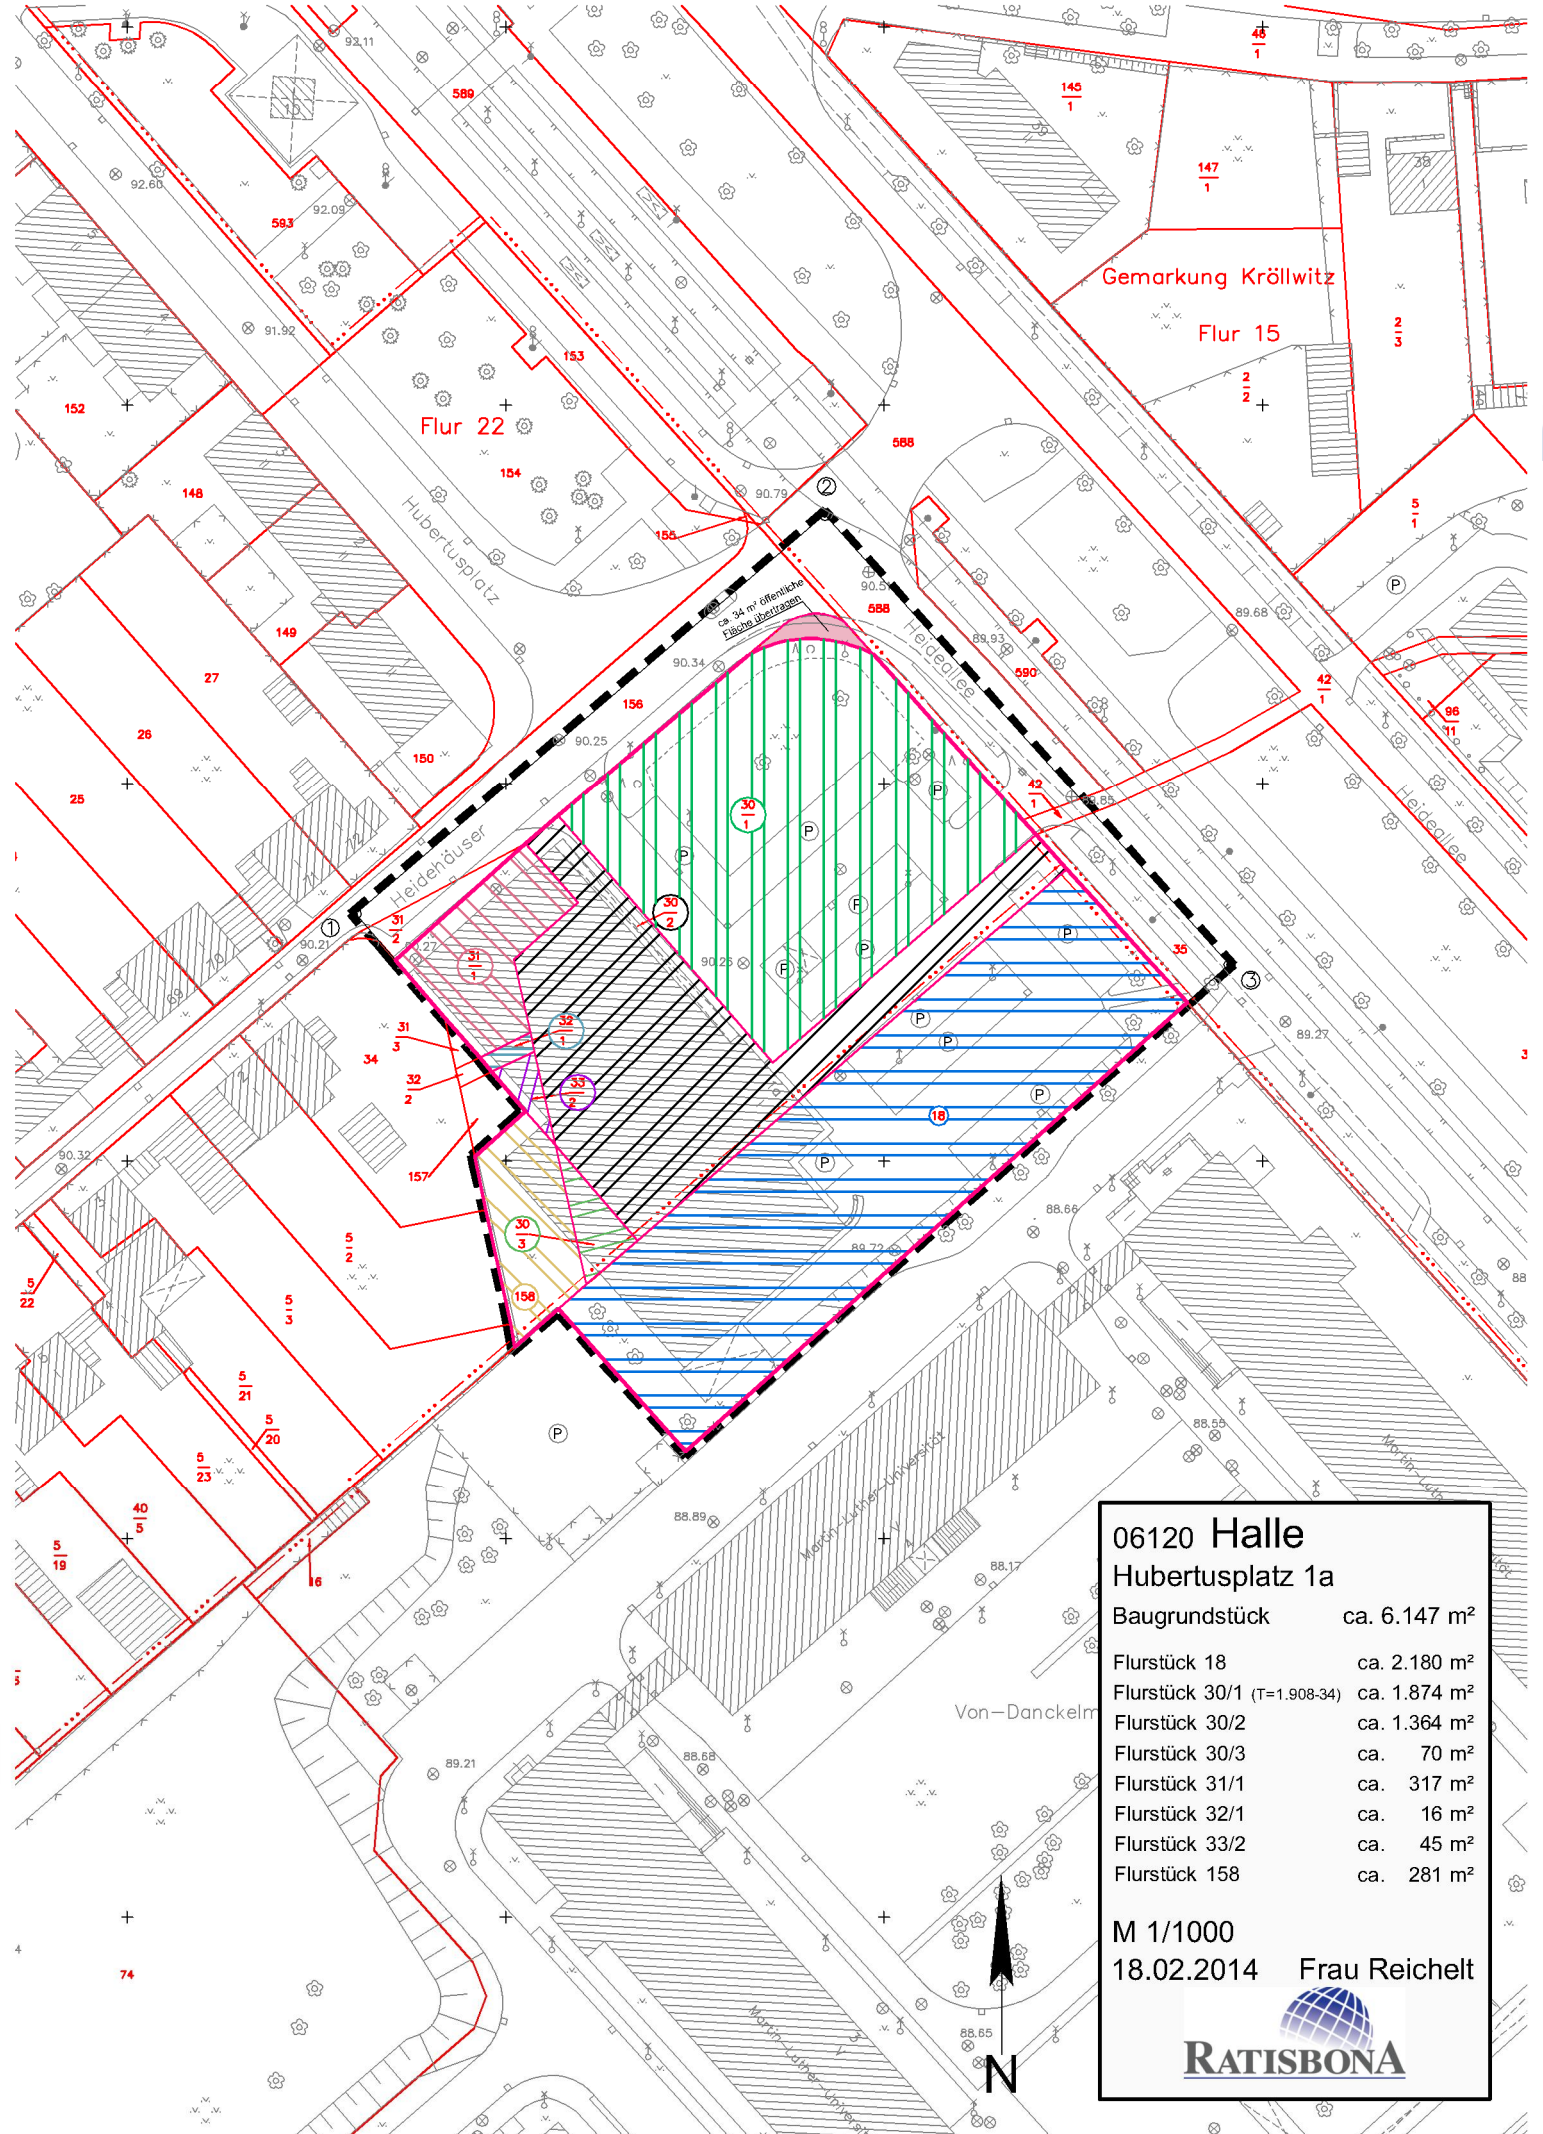


Gemarkung Kröllwitz
Flur 15

Flur 22

Bebauungsvorschlag 8	
06120 Halle	
Hubertusplatz 1a	
Baugrundstück	ca. 6.147 m ²
Lebensmittelmarkt / PP 2,50 m	
VKFL	1.179,70 m ²
NGF	1.585,68 m ²
BGF	1.732,22 m ²
Bäcker mit Café / PP 2,50 m	
VKFL	110,21 m ²
NGF	145,18 m ²
BGF	166,64 m ²
Laden 1	
VKFL	55,51 m ²
NGF	63,80 m ²
BGF	72,61 m ²
Laden 2	
VKFL	67,88 m ²
NGF	84,92 m ²
BGF	95,72 m ²
Laden 3	
VKFL	49,50 m ²
NGF	89,61 m ²
BGF	105,33 m ²
Gesamt	
VKFL	1.462,80 m ²
NGF	1.969,19 m ²
BGF	2.172,52 m ²
Grünfläche	ca. 1.393 m ²
befestigte Fläche	ca. 2.581 m ²
GRZ	0,77
M 1/1000	
18.02.2014 Frau Reichelt	
	



06120 Halle
Hubertusplatz 1a
 Baugrundstück ca. 6.147 m²

Flurstück 18	ca. 2.180 m ²
Flurstück 30/1 (T=1.908-34)	ca. 1.874 m ²
Flurstück 30/2	ca. 1.364 m ²
Flurstück 30/3	ca. 70 m ²
Flurstück 31/1	ca. 317 m ²
Flurstück 32/1	ca. 16 m ²
Flurstück 33/2	ca. 45 m ²
Flurstück 158	ca. 281 m ²

M 1/1000
 18.02.2014 Frau Reichelt

